


1 SOUTH ELEVATION 48'
1/16"=1'-0"

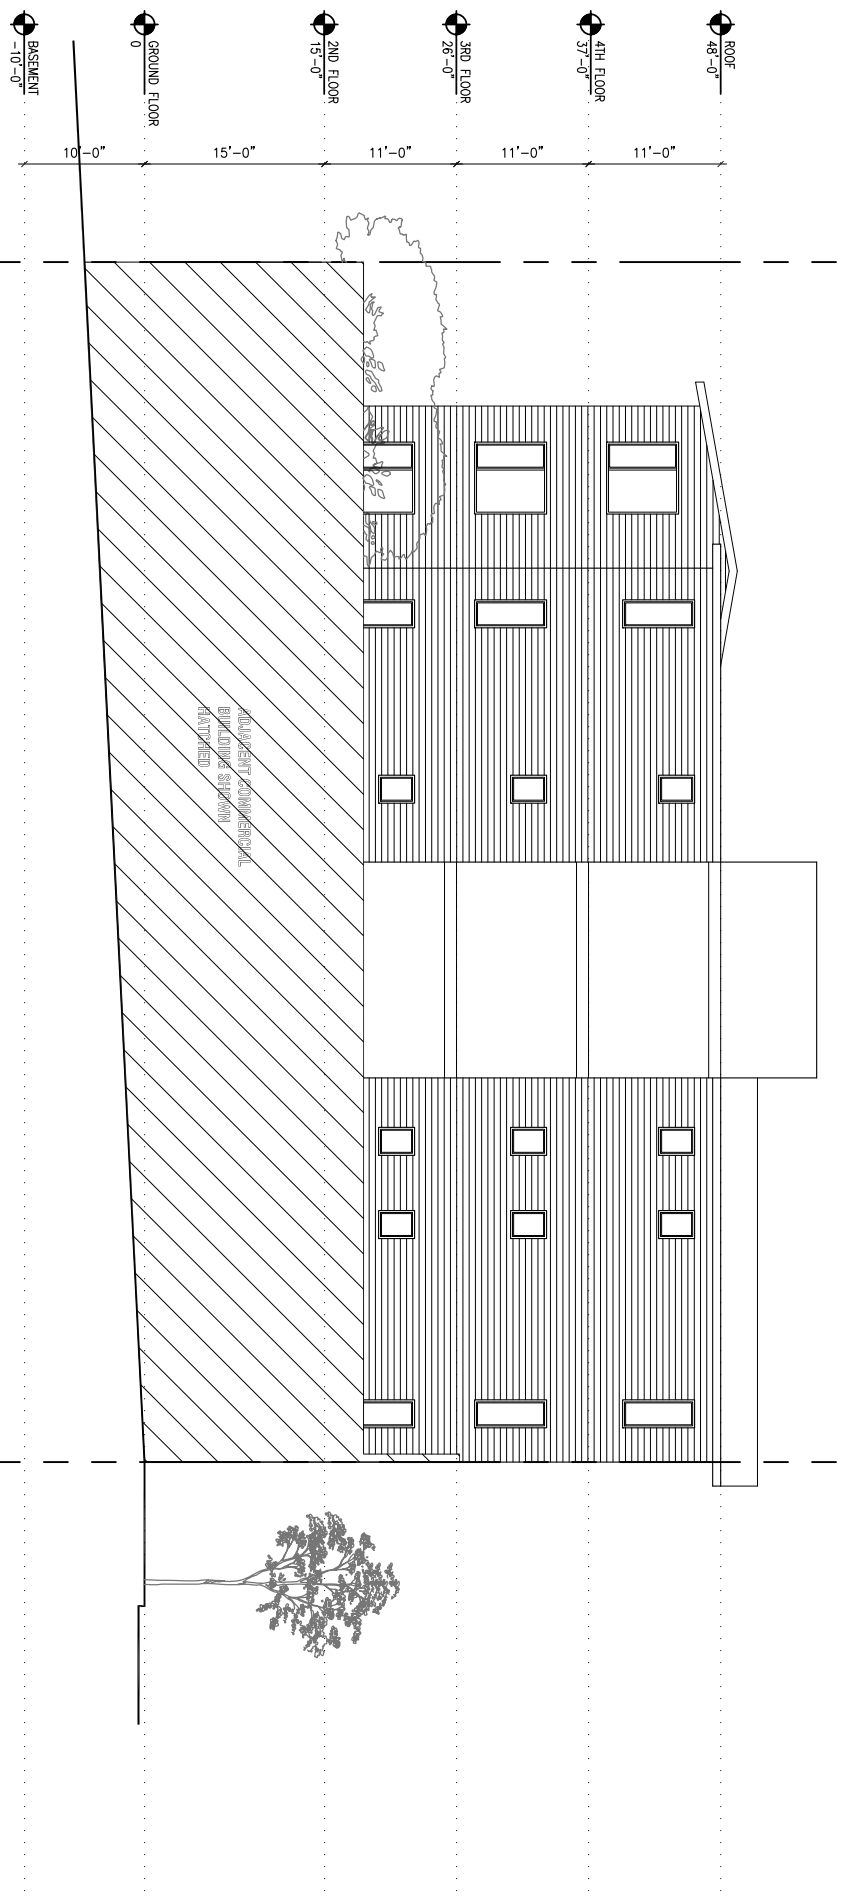

2 EAST ELEVATION 48'
1/16"=1'-0"

LEVY DESIGN PARTNERS INC
90 SOUTH PARK / SAN FRANCISCO / CA 94107 / T/ 415.777.0561 F / 415.777.5117

4550 MISSION STREET

4550 MISSION STREET

BLOCK/LT. #
SAN FRANCISCO, CA
PROJECT NO. 05-23

SAN FRANCISCO | ARCHITECTURE | OAKLAND

DATE ISSUE

07-10-07 17 UNIT

48' HEIGHT

CONTACT:

SCALE: 1/16"=1'-0"

SHEET: ELEVATIONS

A3.2b