


WEST - EAST SECTION 48'  
1/16"=1'-0"

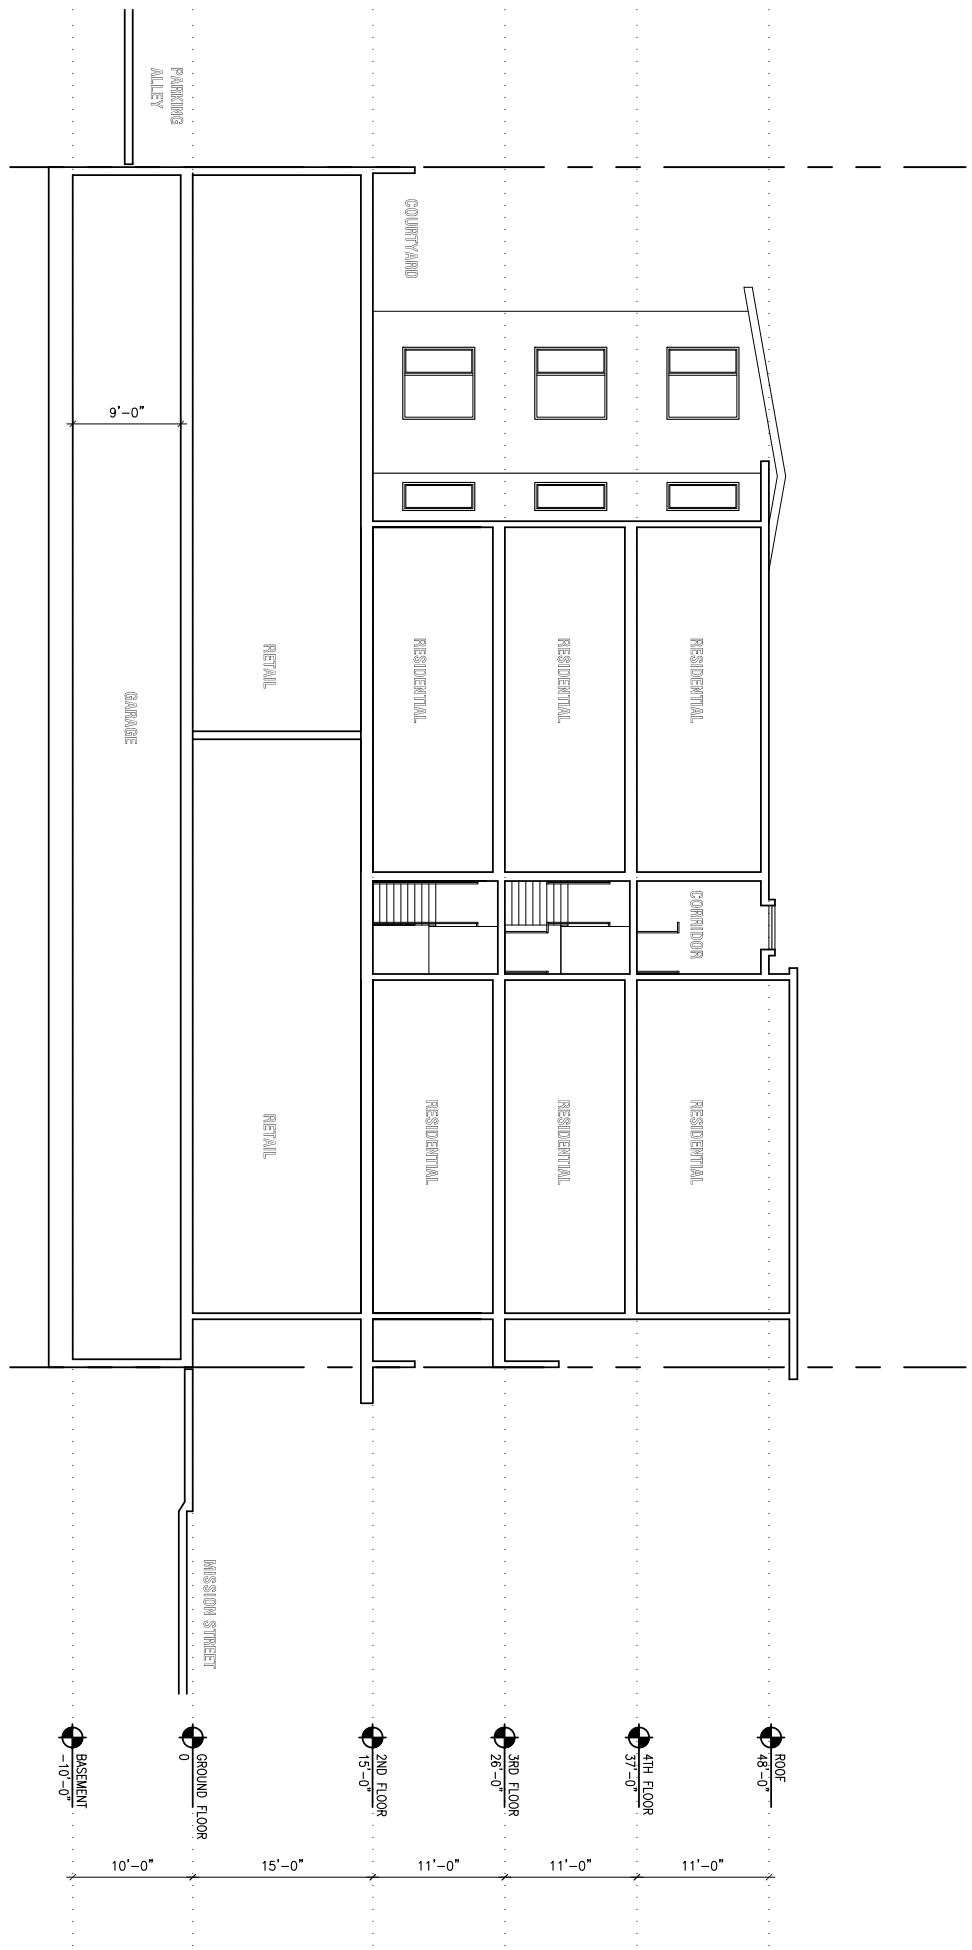

LEVY DESIGN PARTNERS INC  
90 SOUTH PARK / SAN FRANCISCO / CA 94107 / T/ 415.777.0561 F / 415.777.5117

# 4550 MISSION STREET

4550 MISSION STREET

BLOCK/LOT: #  
SAN FRANCISCO, CA  
PROJECT NO. 05-23

SAN FRANCISCO | ARCHITECTURE | OAKLAND

DATE ISSUE

07-10-07 17 UNIT

48' HEIGHT

CONTACT:

SCALE: 1/16"=1'-0"

SHEET: SECTION

A3.3b